


My Street Point A to Point B **Boulevard Alt 1** Right-of-Way: 100' of 100'

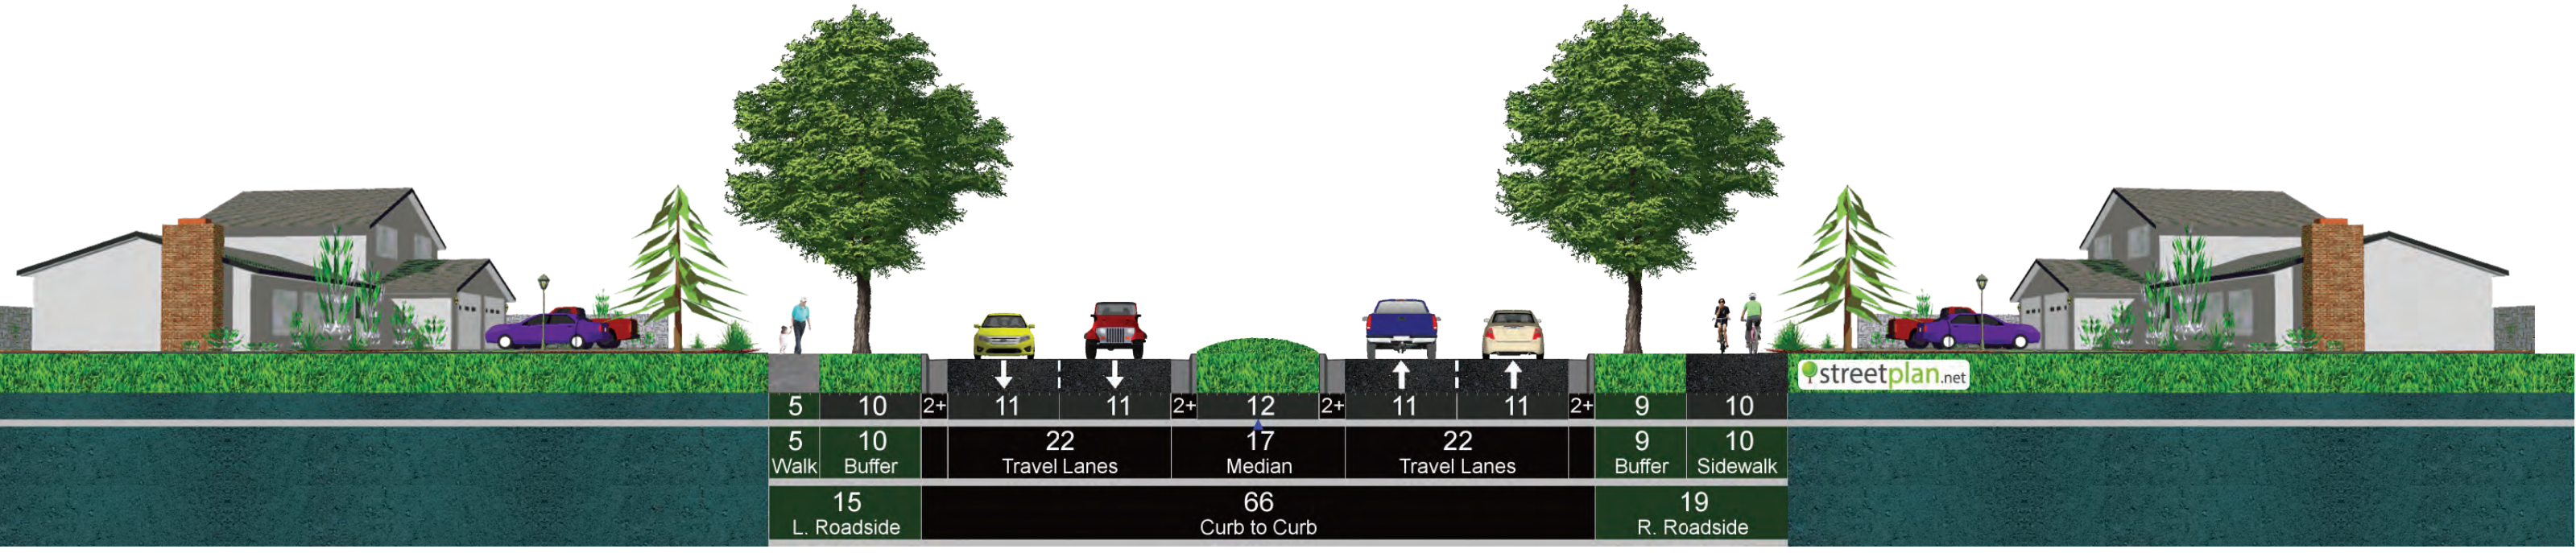

My Street Point A to Point B **Existing Conditions** Right-of-Way: 80' of 80'

